



I, DANIEL HANNINEN, DECLARE THAT I HAVE REVIEWED AND TAKEN DESIGN RESPONSIBILITY FOR THE DESIGN WORK ON BEHALF OF RN DESIGN LTD UNDER DIVISION CLASS 3, SUBSECTION 3.2 OF THE BUILDING CODE. I AM QUALIFIED AND THE FIRM IS REGISTERED IN THE APPROPRIATE CLASS / CATEGORIES.
 QUALIFIED DESIGNER BCIN: 22888
 FRM BCIN: 24995
 DATE: JANUARY-13-23

SIGNATURE: _____

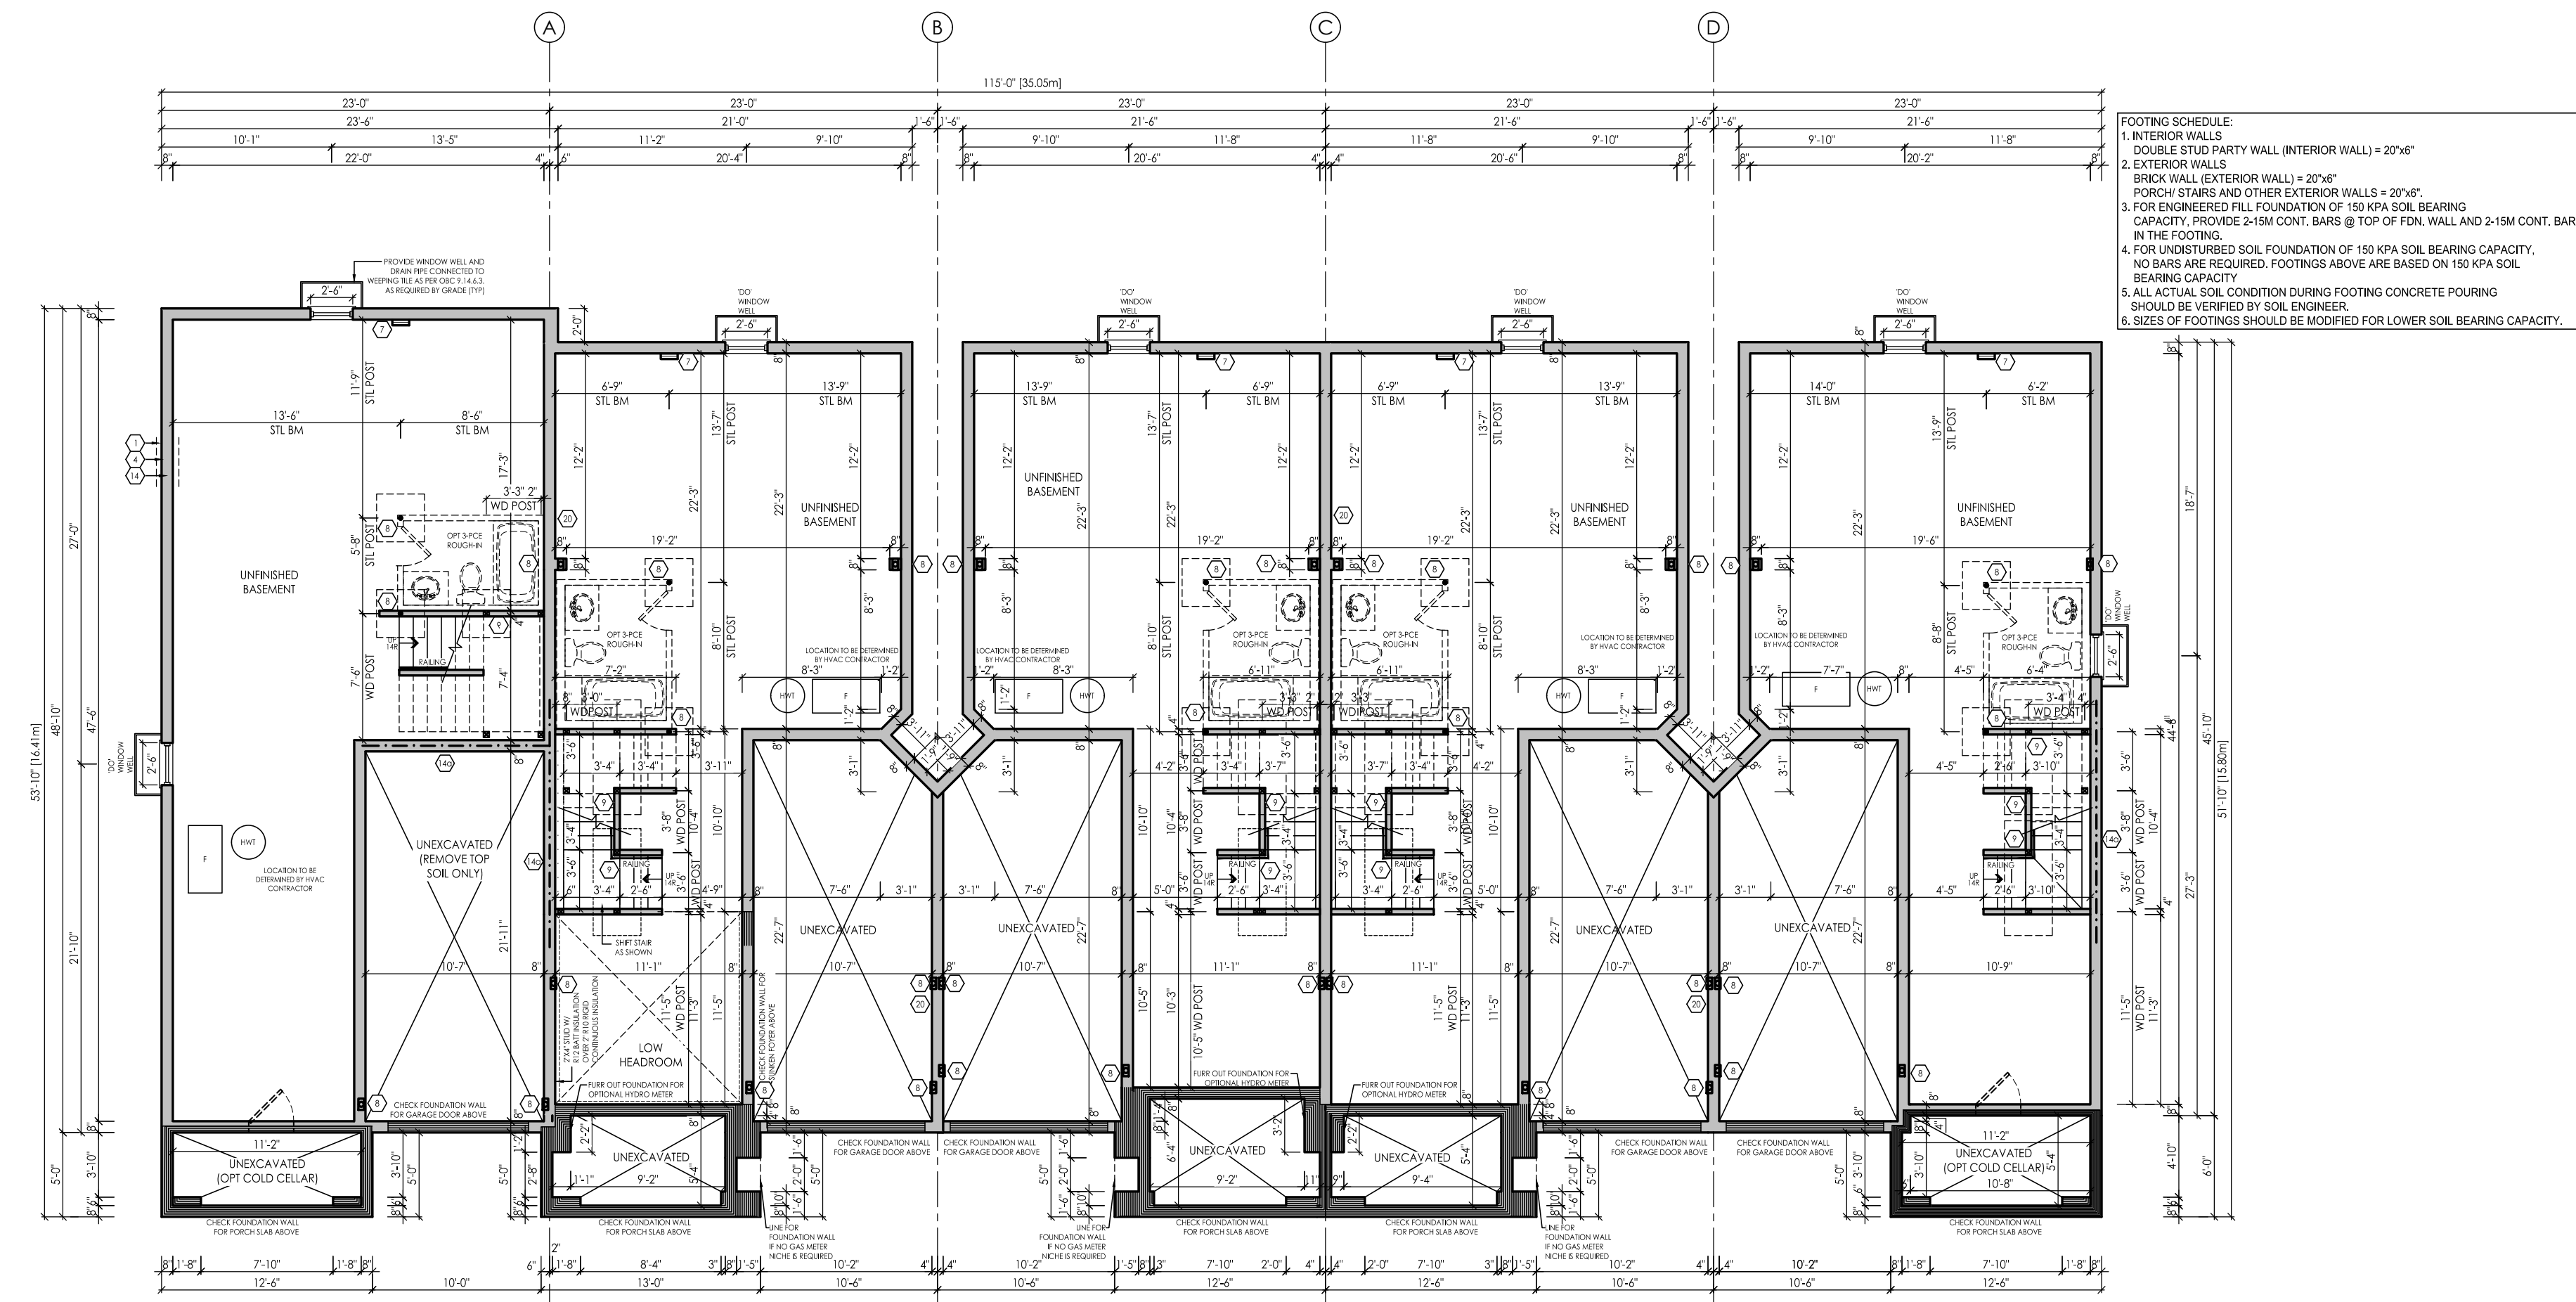

45 TH-3 ELEV 'A1' - INTERIOR END (REV) 46 TH-2 ELEV 'A2' (REV) 47 TH-2 ELEV 'A1' (STD) 48 TH-2 ELEV 'A2' (REV) 49 TH-2 ELEV 'A4' - INTERIOR END (STD)
BASEMENT FLOOR - BLOCK 10

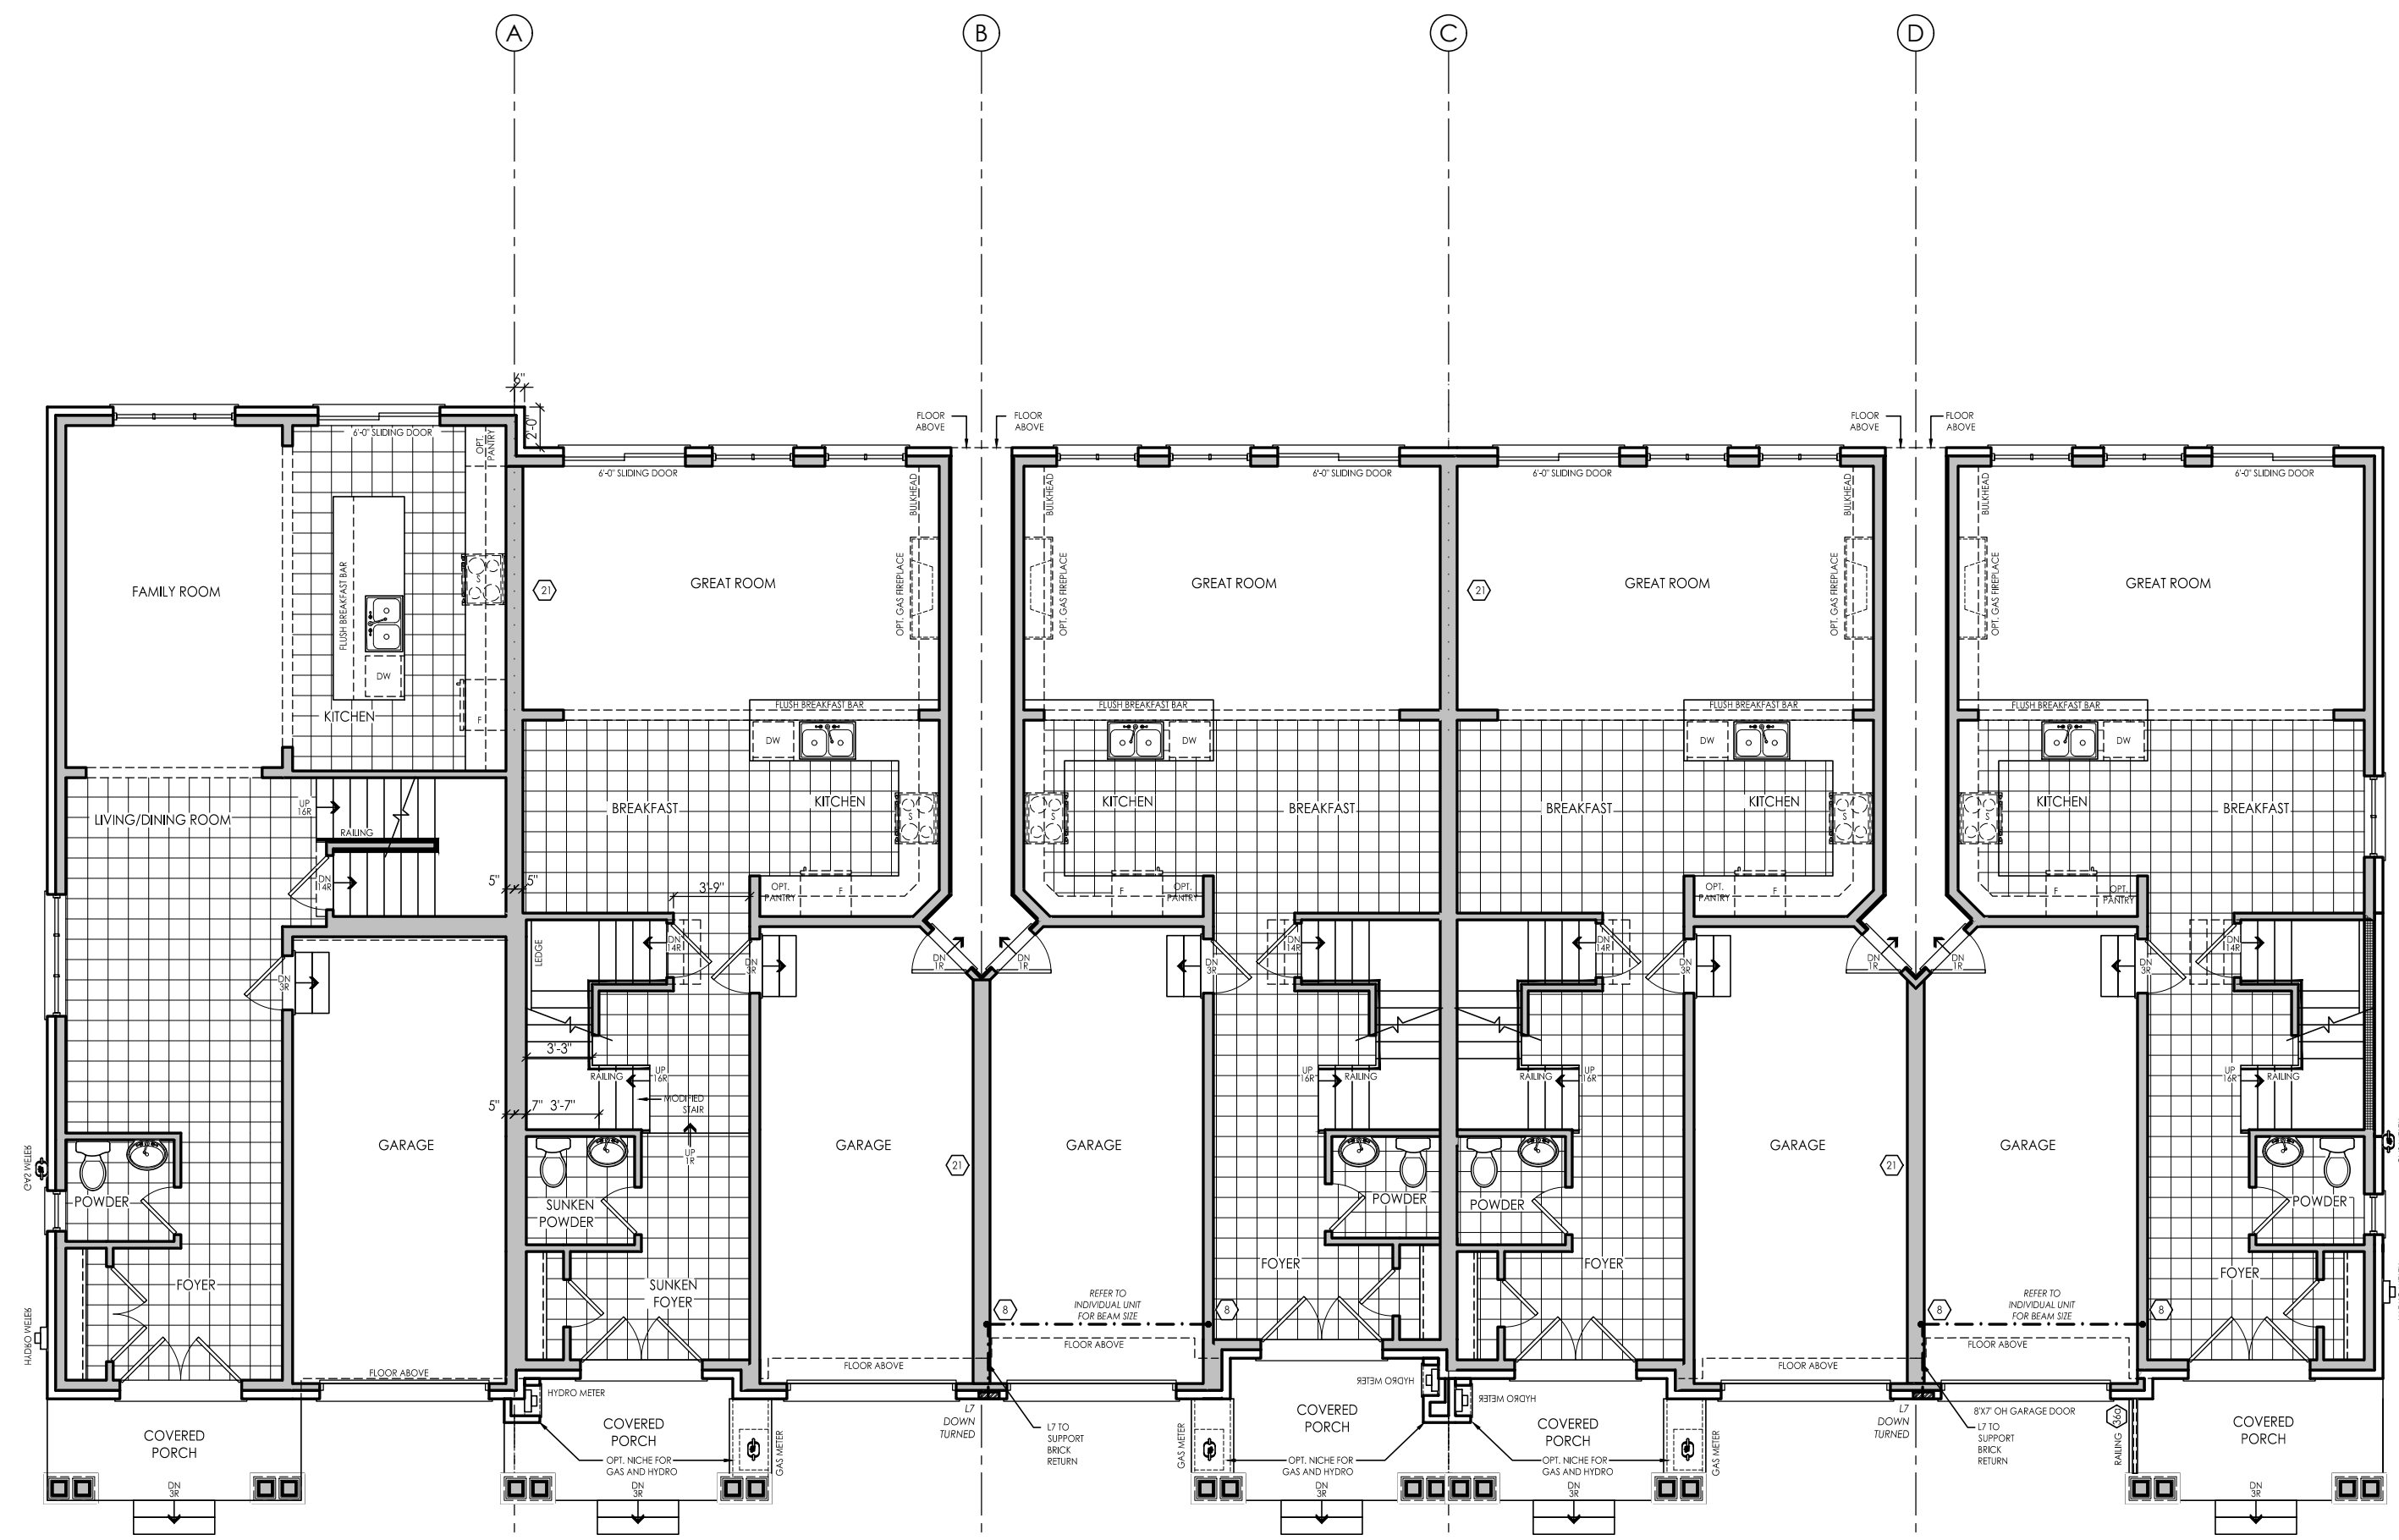

45 TH-3 ELEV 'A1' - INTERIOR END (REV) 46 TH-2 ELEV 'A2' (REV) 47 TH-2 ELEV 'A1' (STD) 48 TH-2 ELEV 'A2' (REV) 49 TH-2 ELEV 'A4' - INTERIOR END (STD)
GROUND FLOOR - BLOCK 10

Building Area: 5379.53 SF (499.77 m²)
 FOR ANY OPTIONAL PLANS OR INFO AS WELL AS OPTIONAL WINDOWS, REFER TO UNIT WD.




FOR STRUCTURAL ITEMS ONLY

#	revisions	date	chm	chk
1	ISSUED FOR CLIENT REVIEW	30.07.22	BU	DM
2	REVISED PER CLIENT COMMENTS	14.08.22	MD	AD
3	REV PER ENG COMMENTS	25.08.22	MD	AD
4	ISSUED FOR PERMIT	13.09.22	KS	AD

client: Tice River Homes
 project: Legacy
 model: BLOCK 10
 project #: 17052
 scale: 1/8" = 1'-0"
 page:


I, DANIEL HANNINEN, DECLARE THAT I HAVE REVIEWED AND TAKEN DESIGN RESPONSIBILITY FOR THE DESIGN WORK ON BEHALF OF RN DESIGN DESIGNER CATEGORY 3 SUBSECTION 3.2.4 OF THE BUILDING CODE. I AM QUALIFIED AND THE FIRM IS REGISTERED IN THE APPROPRIATE CLASS / CATEGORIES.
QUALIFIED DESIGNER BCIN: 22888
FIRM BCIN: 24995
DATE: JANUARY-13-23

SIGNATURE: _____

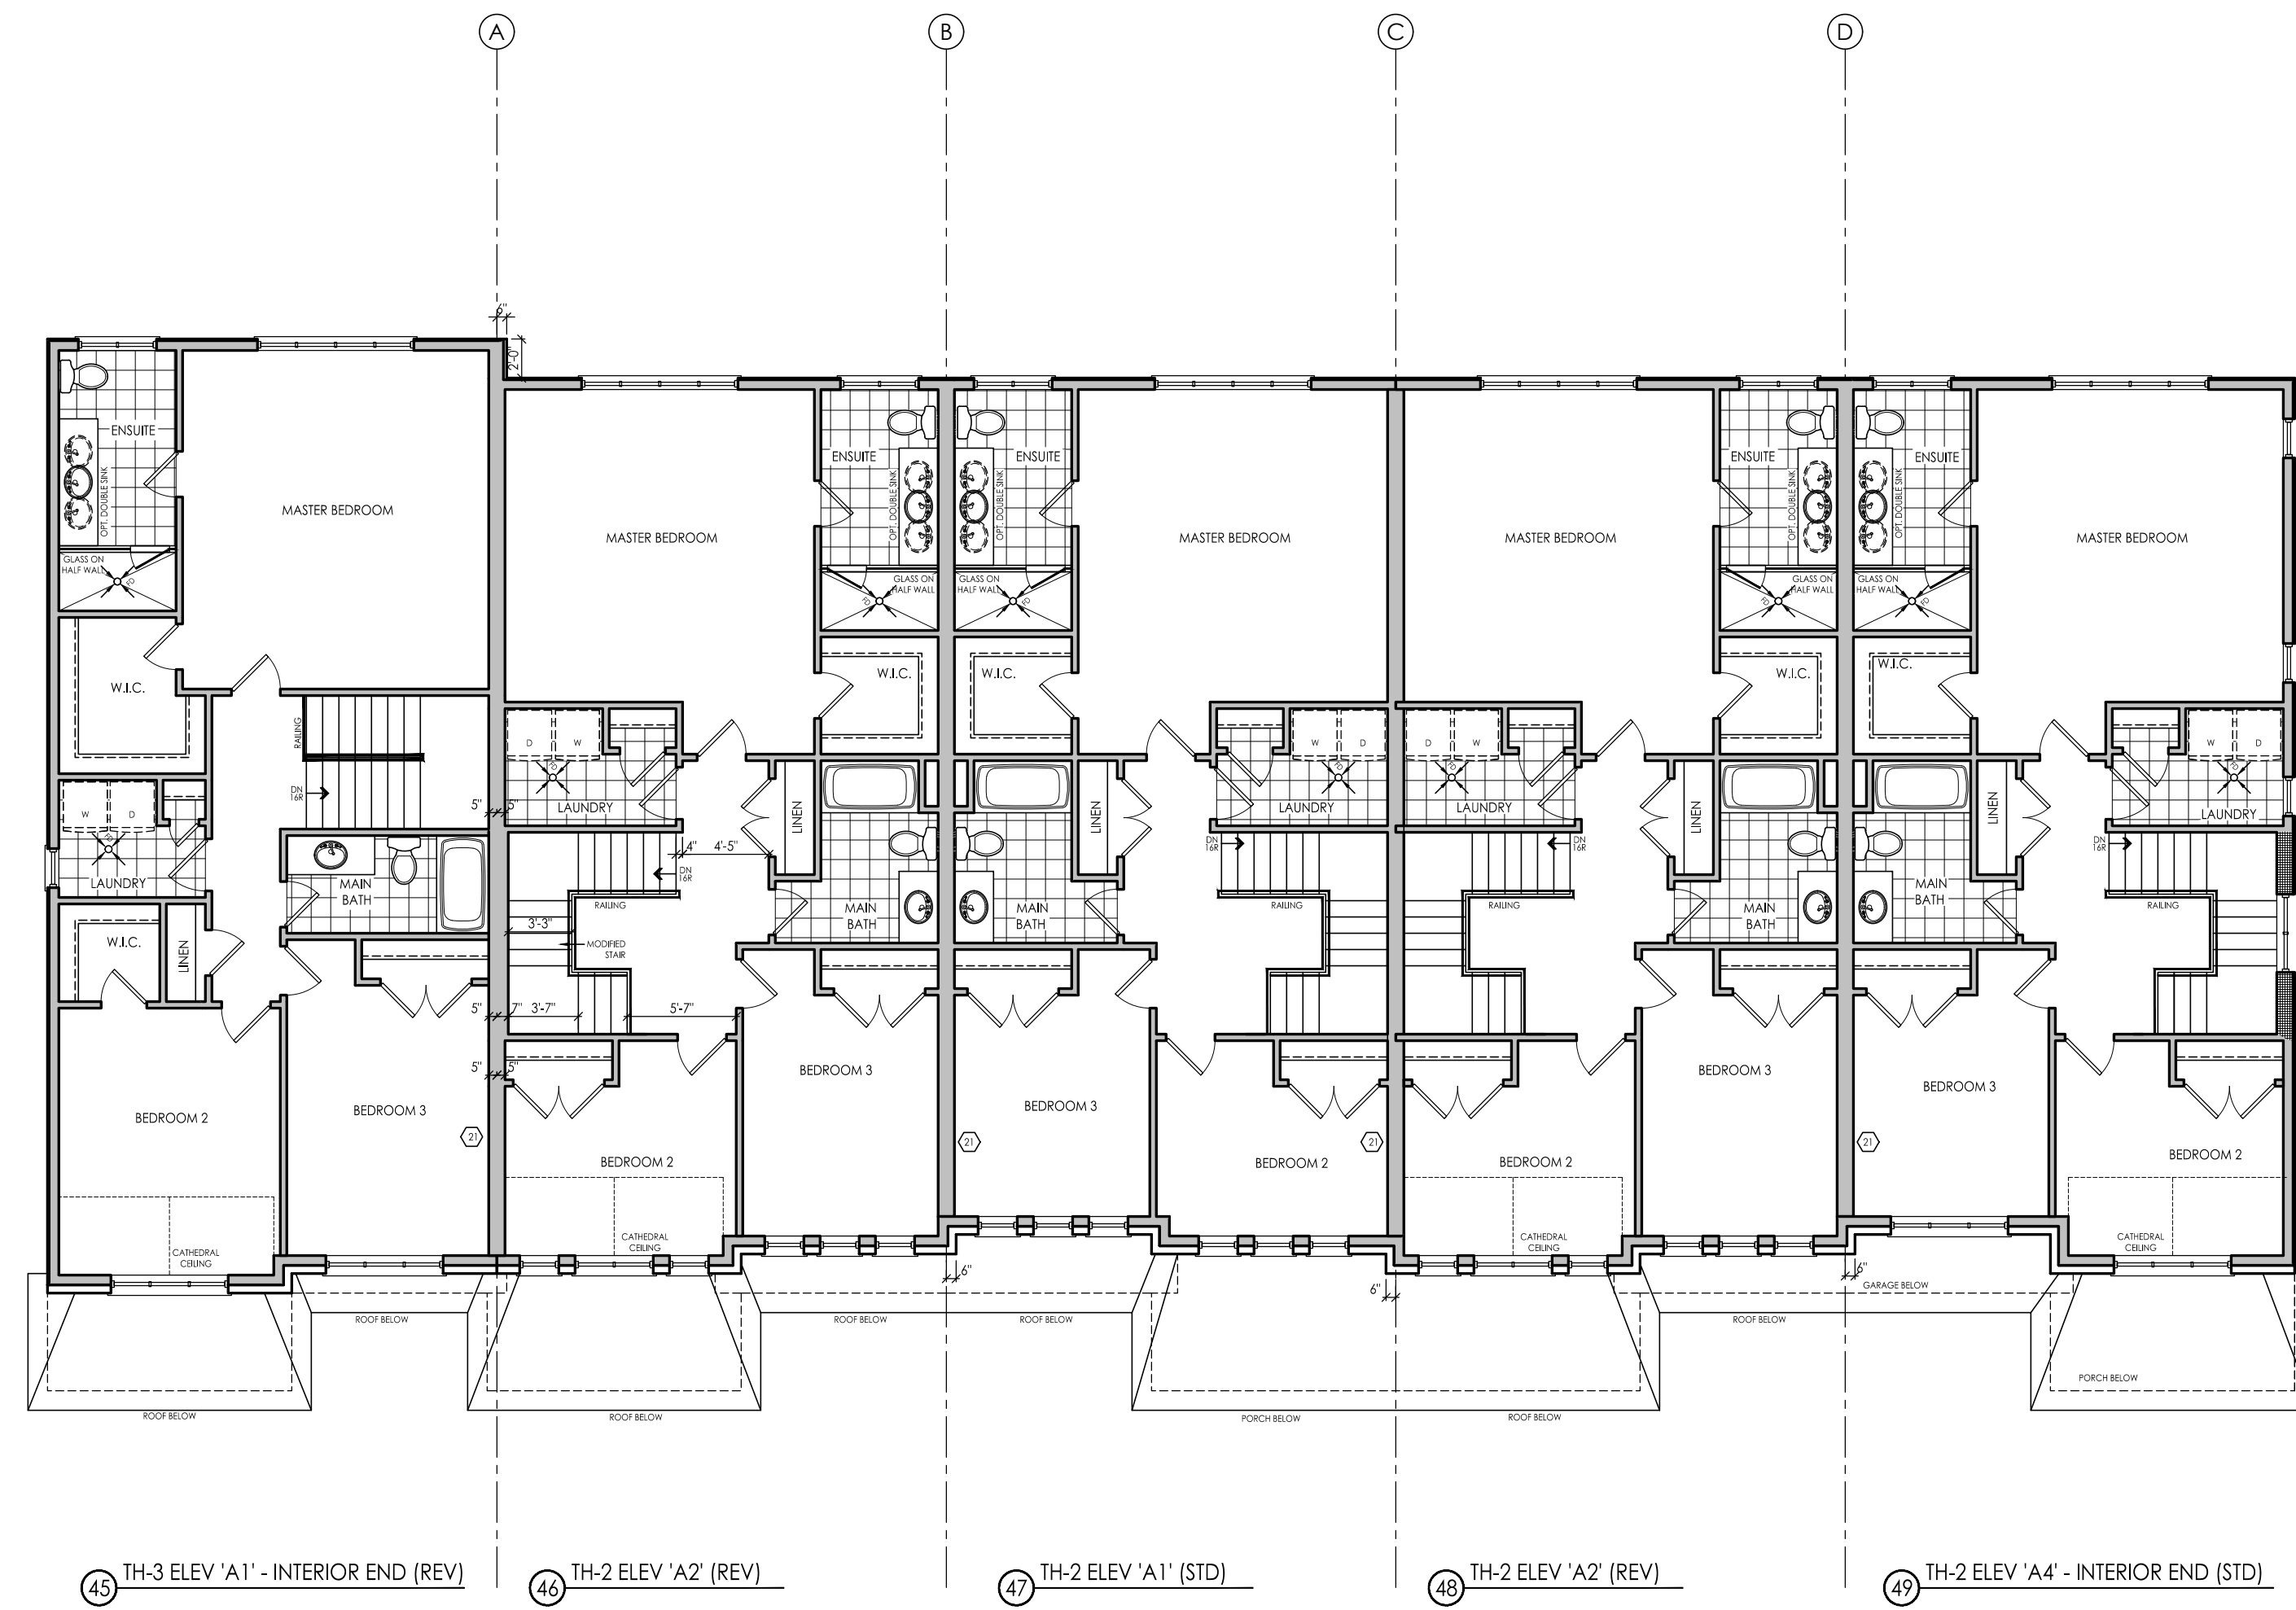


SECOND FLOOR - BLOCK 10

FOR ANY OPTIONAL PLANS OR INFO AS WELL AS OPTIONAL WINDOWS, REFER TO UNIT WD.

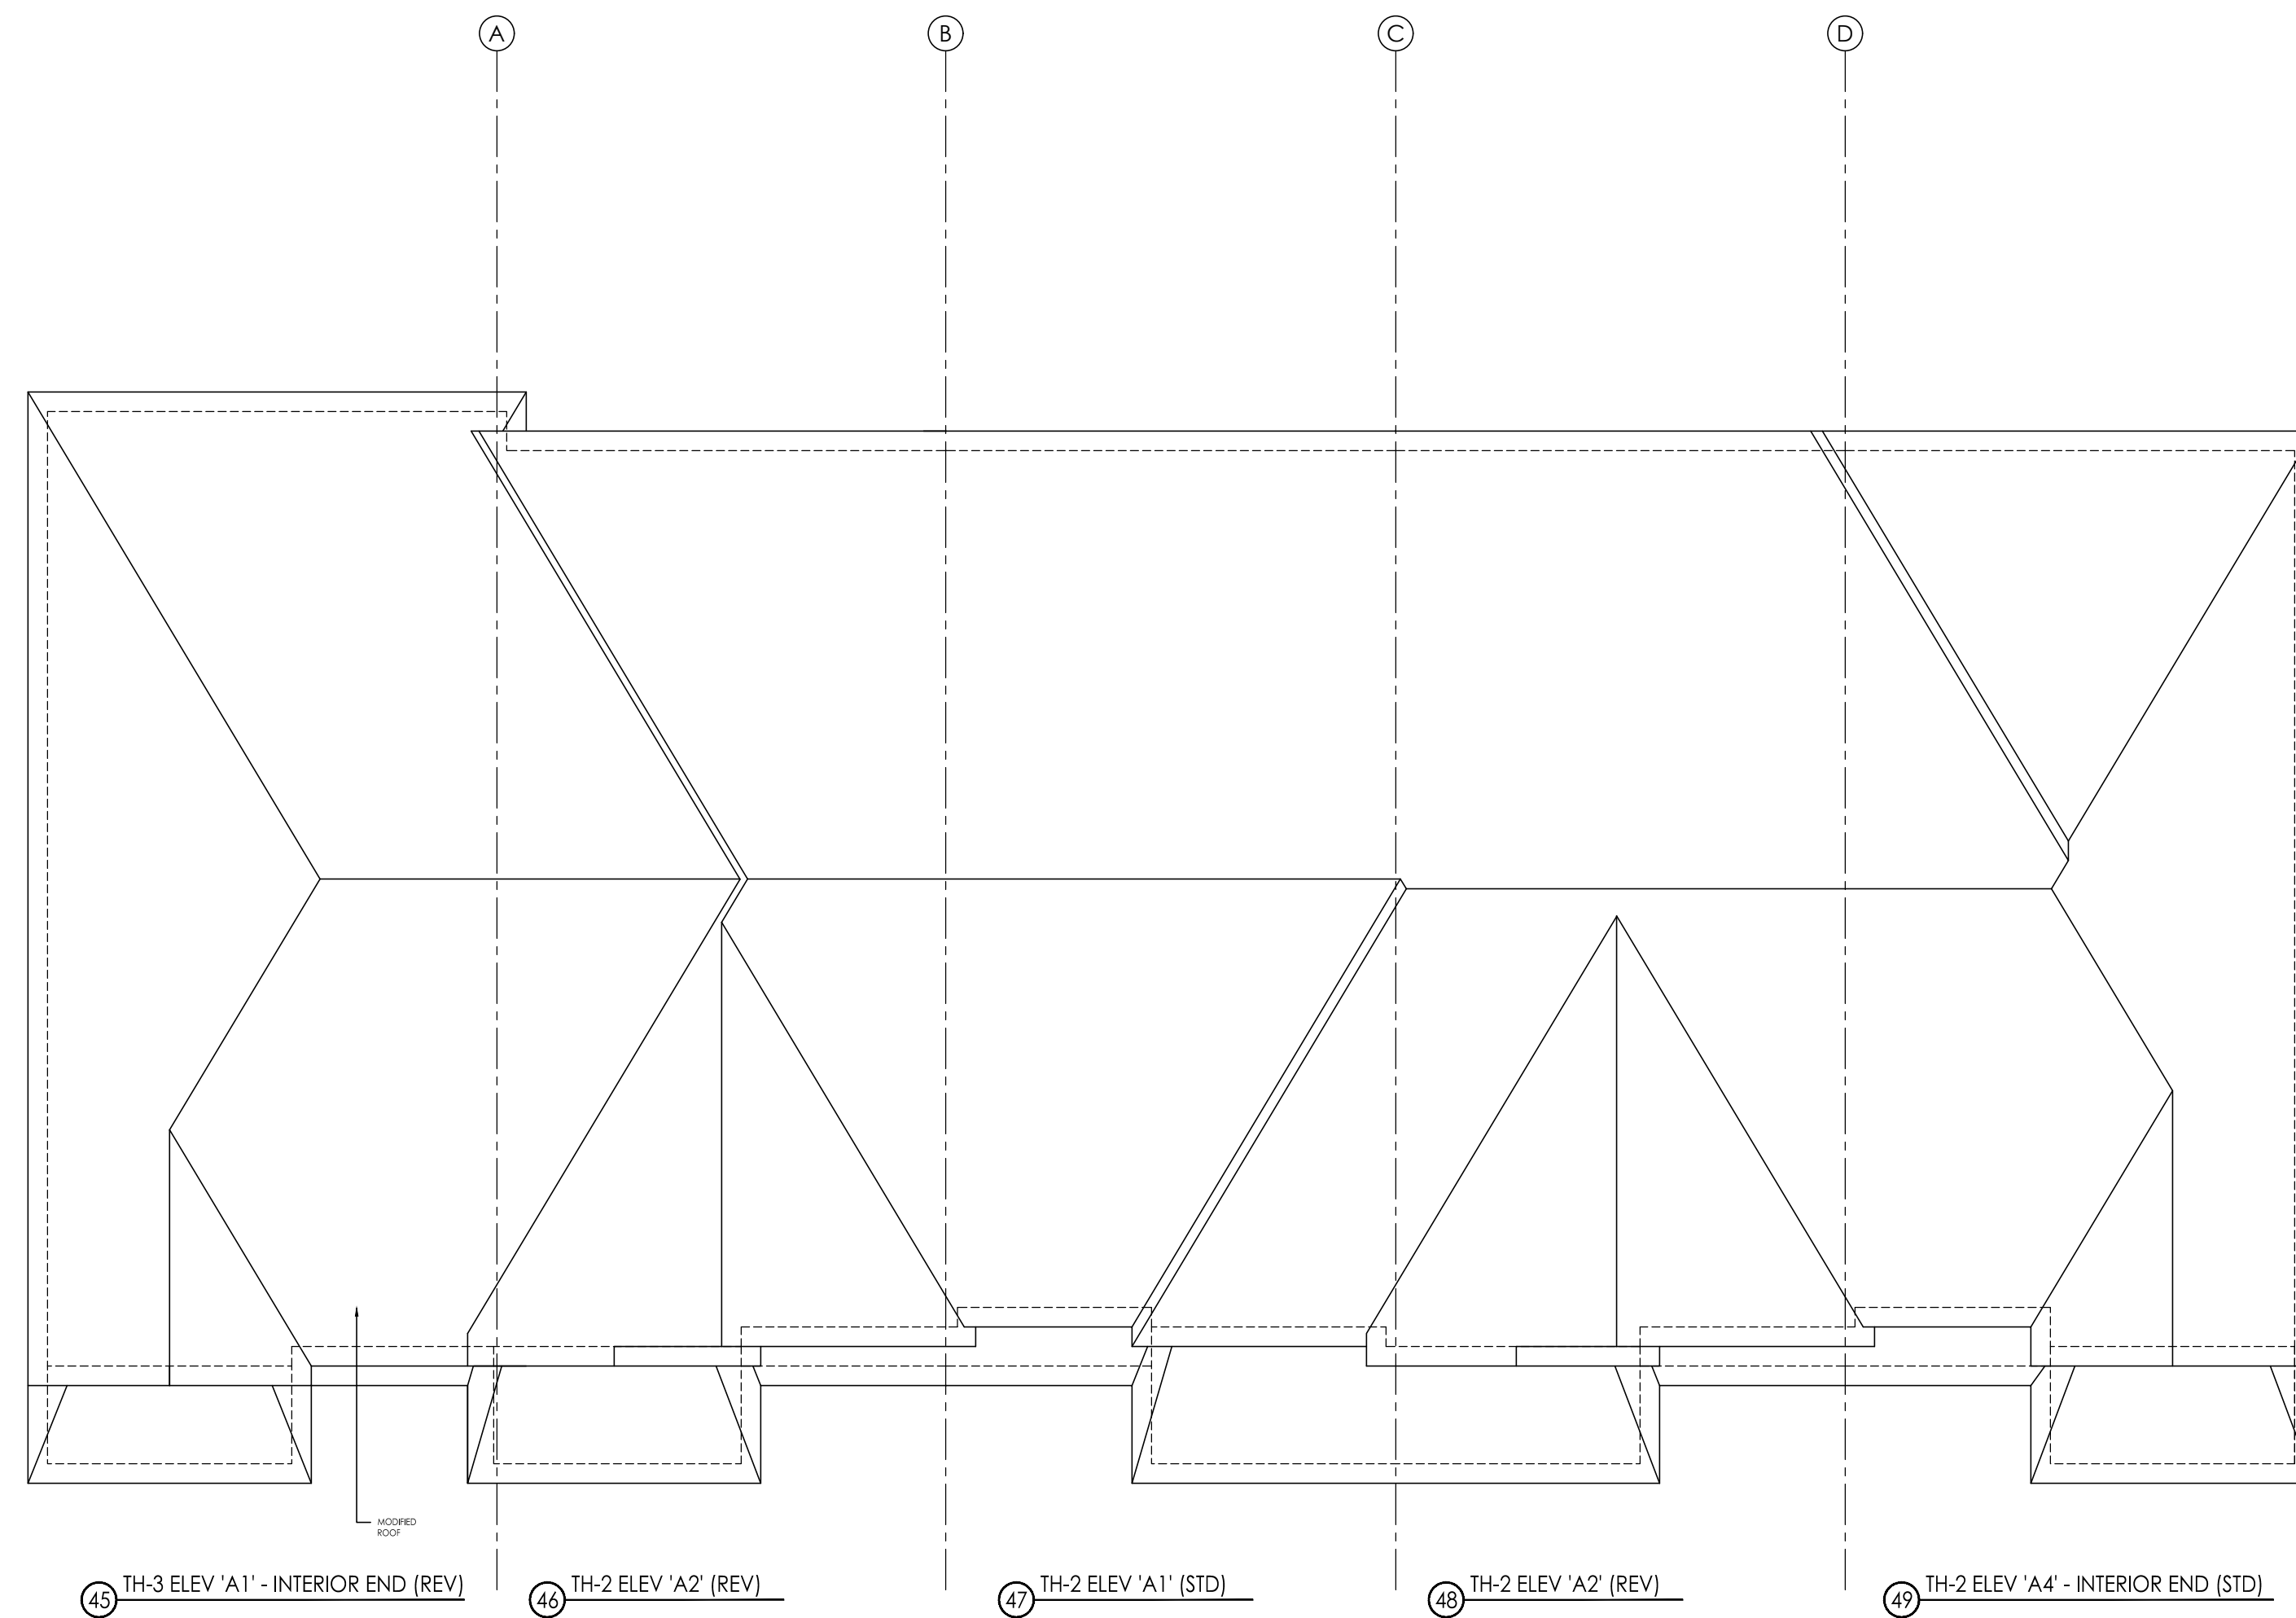

ROOF PLAN - BLOCK 10

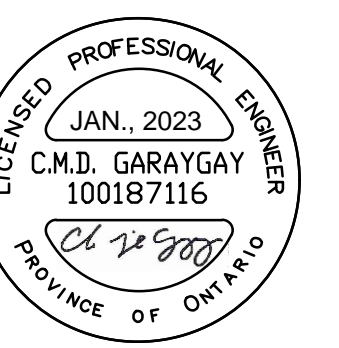

FOR STRUCTURAL ITEMS ONLY

#	revisions	date	chm	chk
1	ISSUED FOR CLIENT REVIEW	30/07/22	BU	DM
2	REVISED PER CLIENT COMMENTS	14/08/22	MD	AD
3	REV PER ENG COMMENTS	22/08/22	MD	AD
4	ISSUED FOR PERMIT	13/09/22	KS	AD


client: Tice River Homes
project: Legacy
Ayr
model: BLOCK 10
project #: 17052
scale: 1/8" = 1'-0"
page:

I, DANIEL MANNINEN, DECLARE THAT I HAVE REVIEWED AND TAKEN DESIGN RESPONSIBILITY FOR THE DESIGN WORK ON BEHALF OF RN DESIGN INC UNDER DIVISION CLASS 3 SUBSECTION 3.2.4 OF THE BUILDING CODE. I AM QUALIFIED AND THE FIRM IS REGISTERED IN THE APPROPRIATE CLASS / CATEGORIES.
QUALIFIED DESIGNER BCIN: 20888
FIRM BCIN: 26995
DATE: JANUARY-13-23


SIGNATURE: _____




FRONT ELEVATION - BLOCK 10

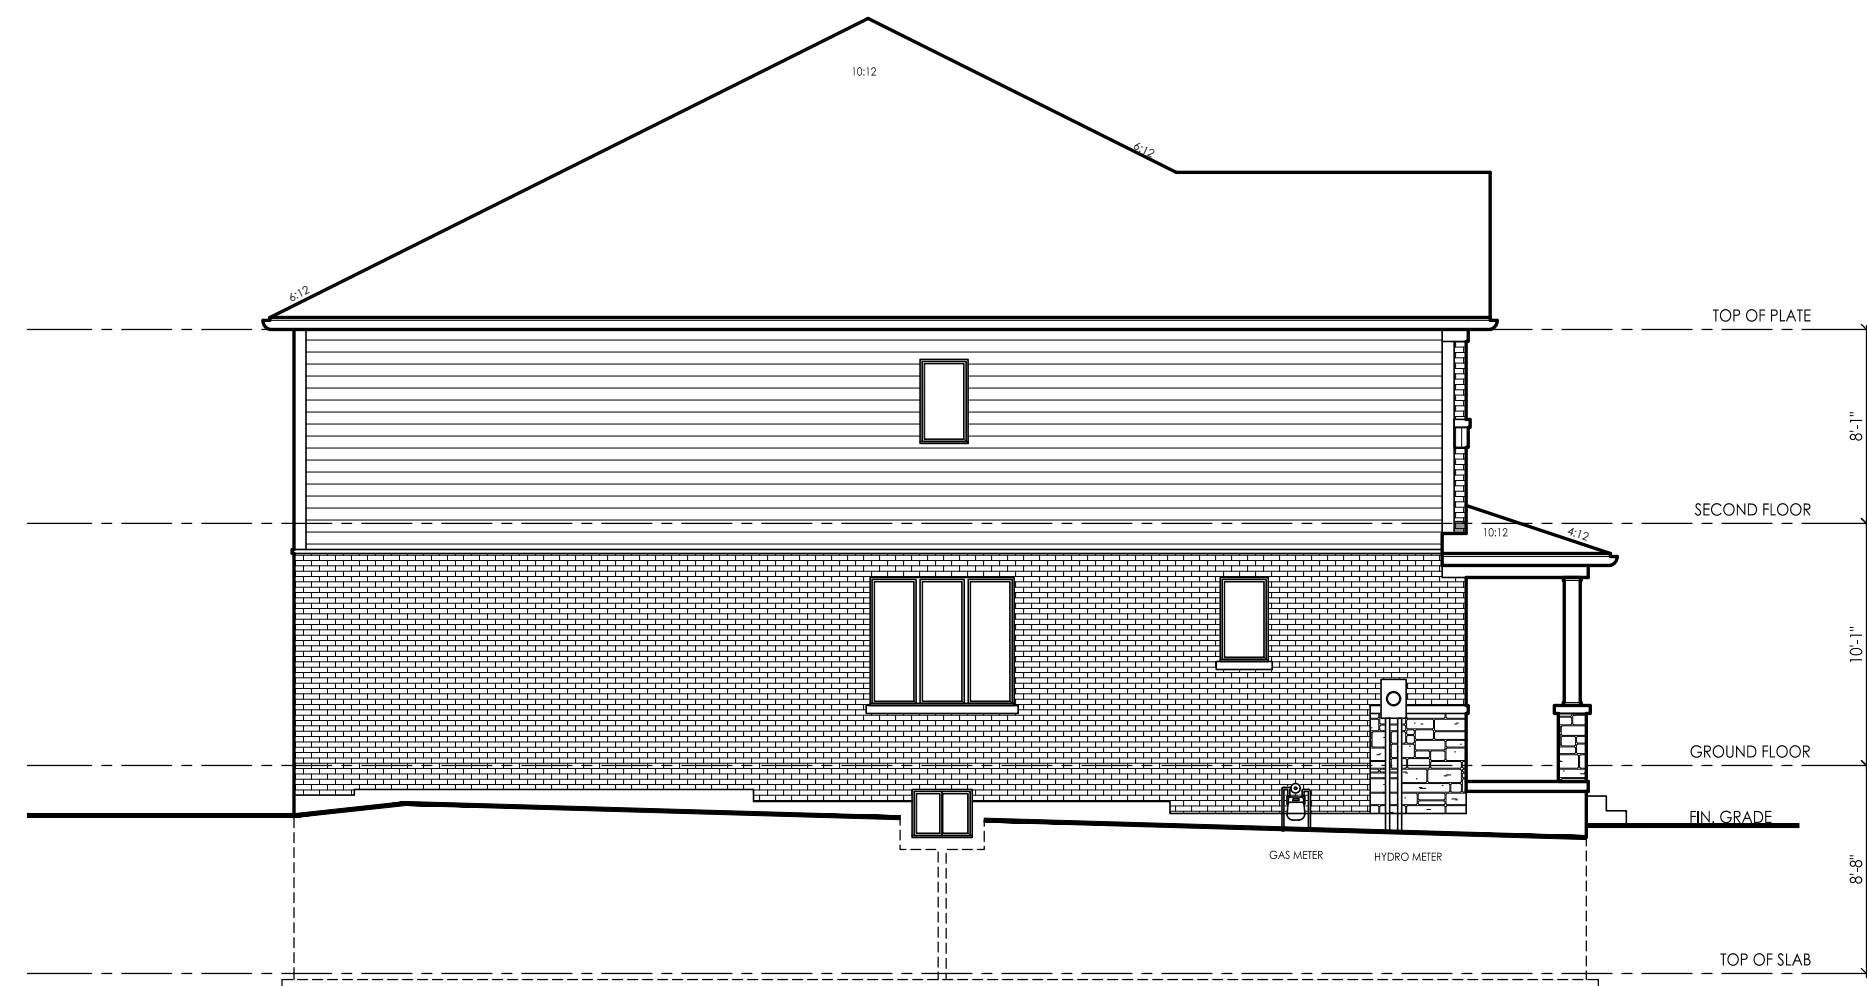

LEFT SIDE ELEVATION - BLOCK 10

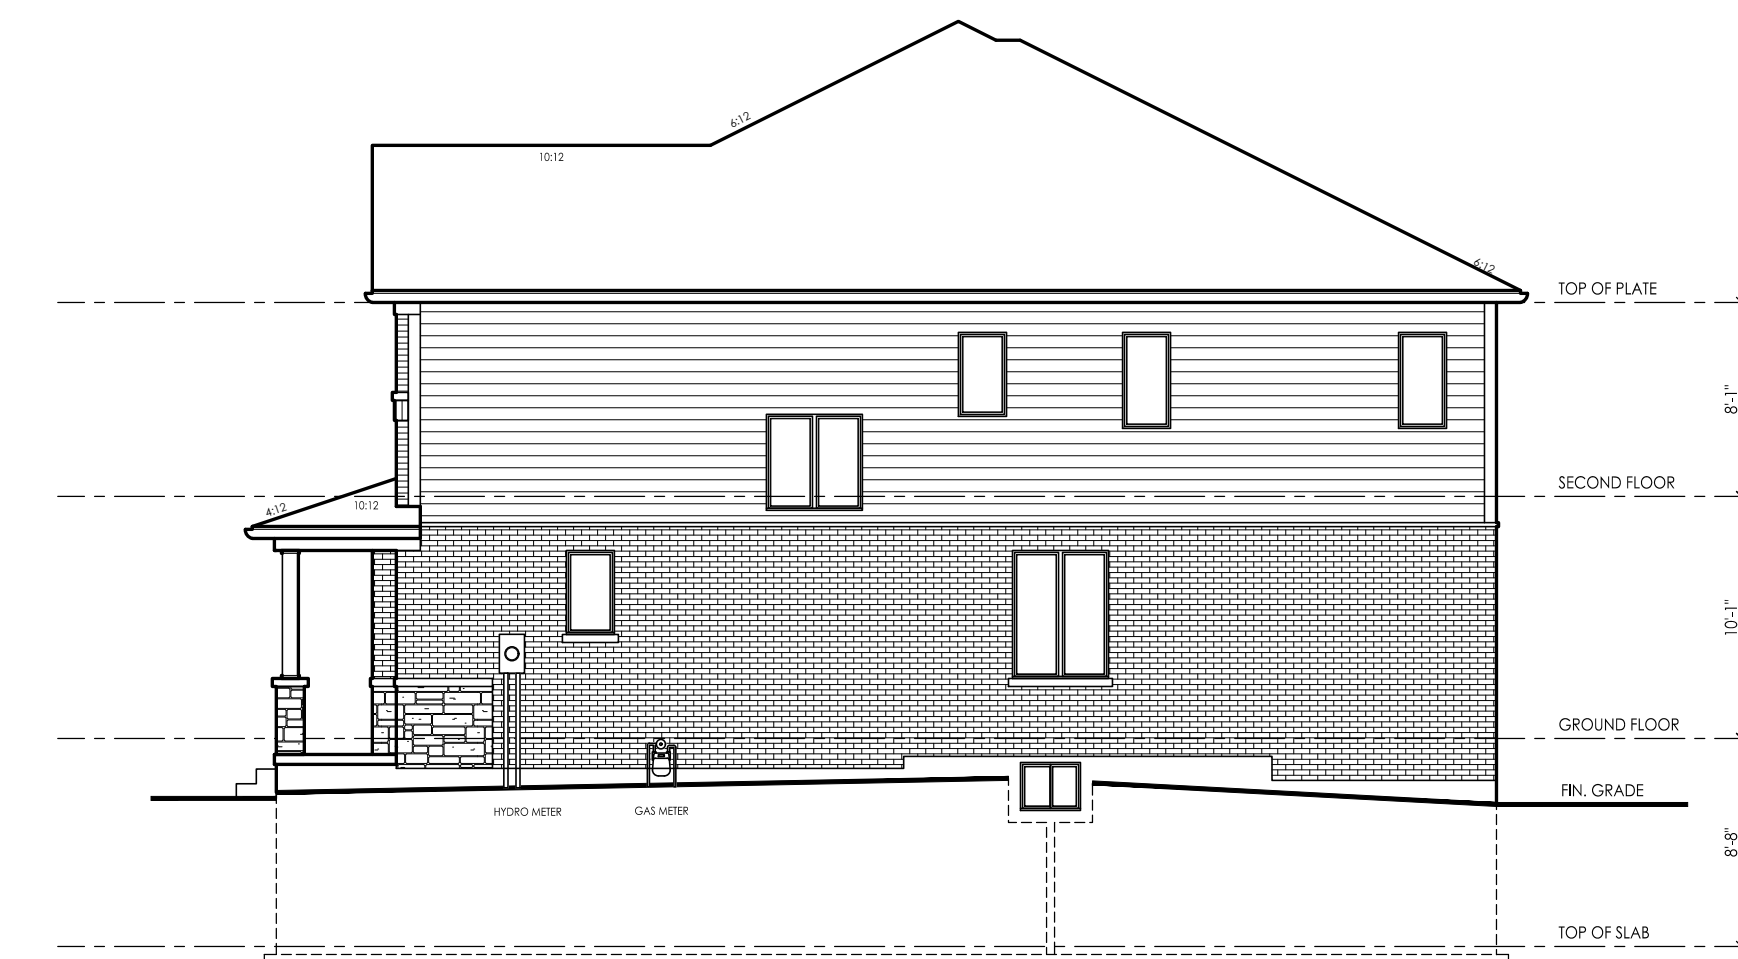

RIGHT SIDE ELEVATION - BLOCK 10

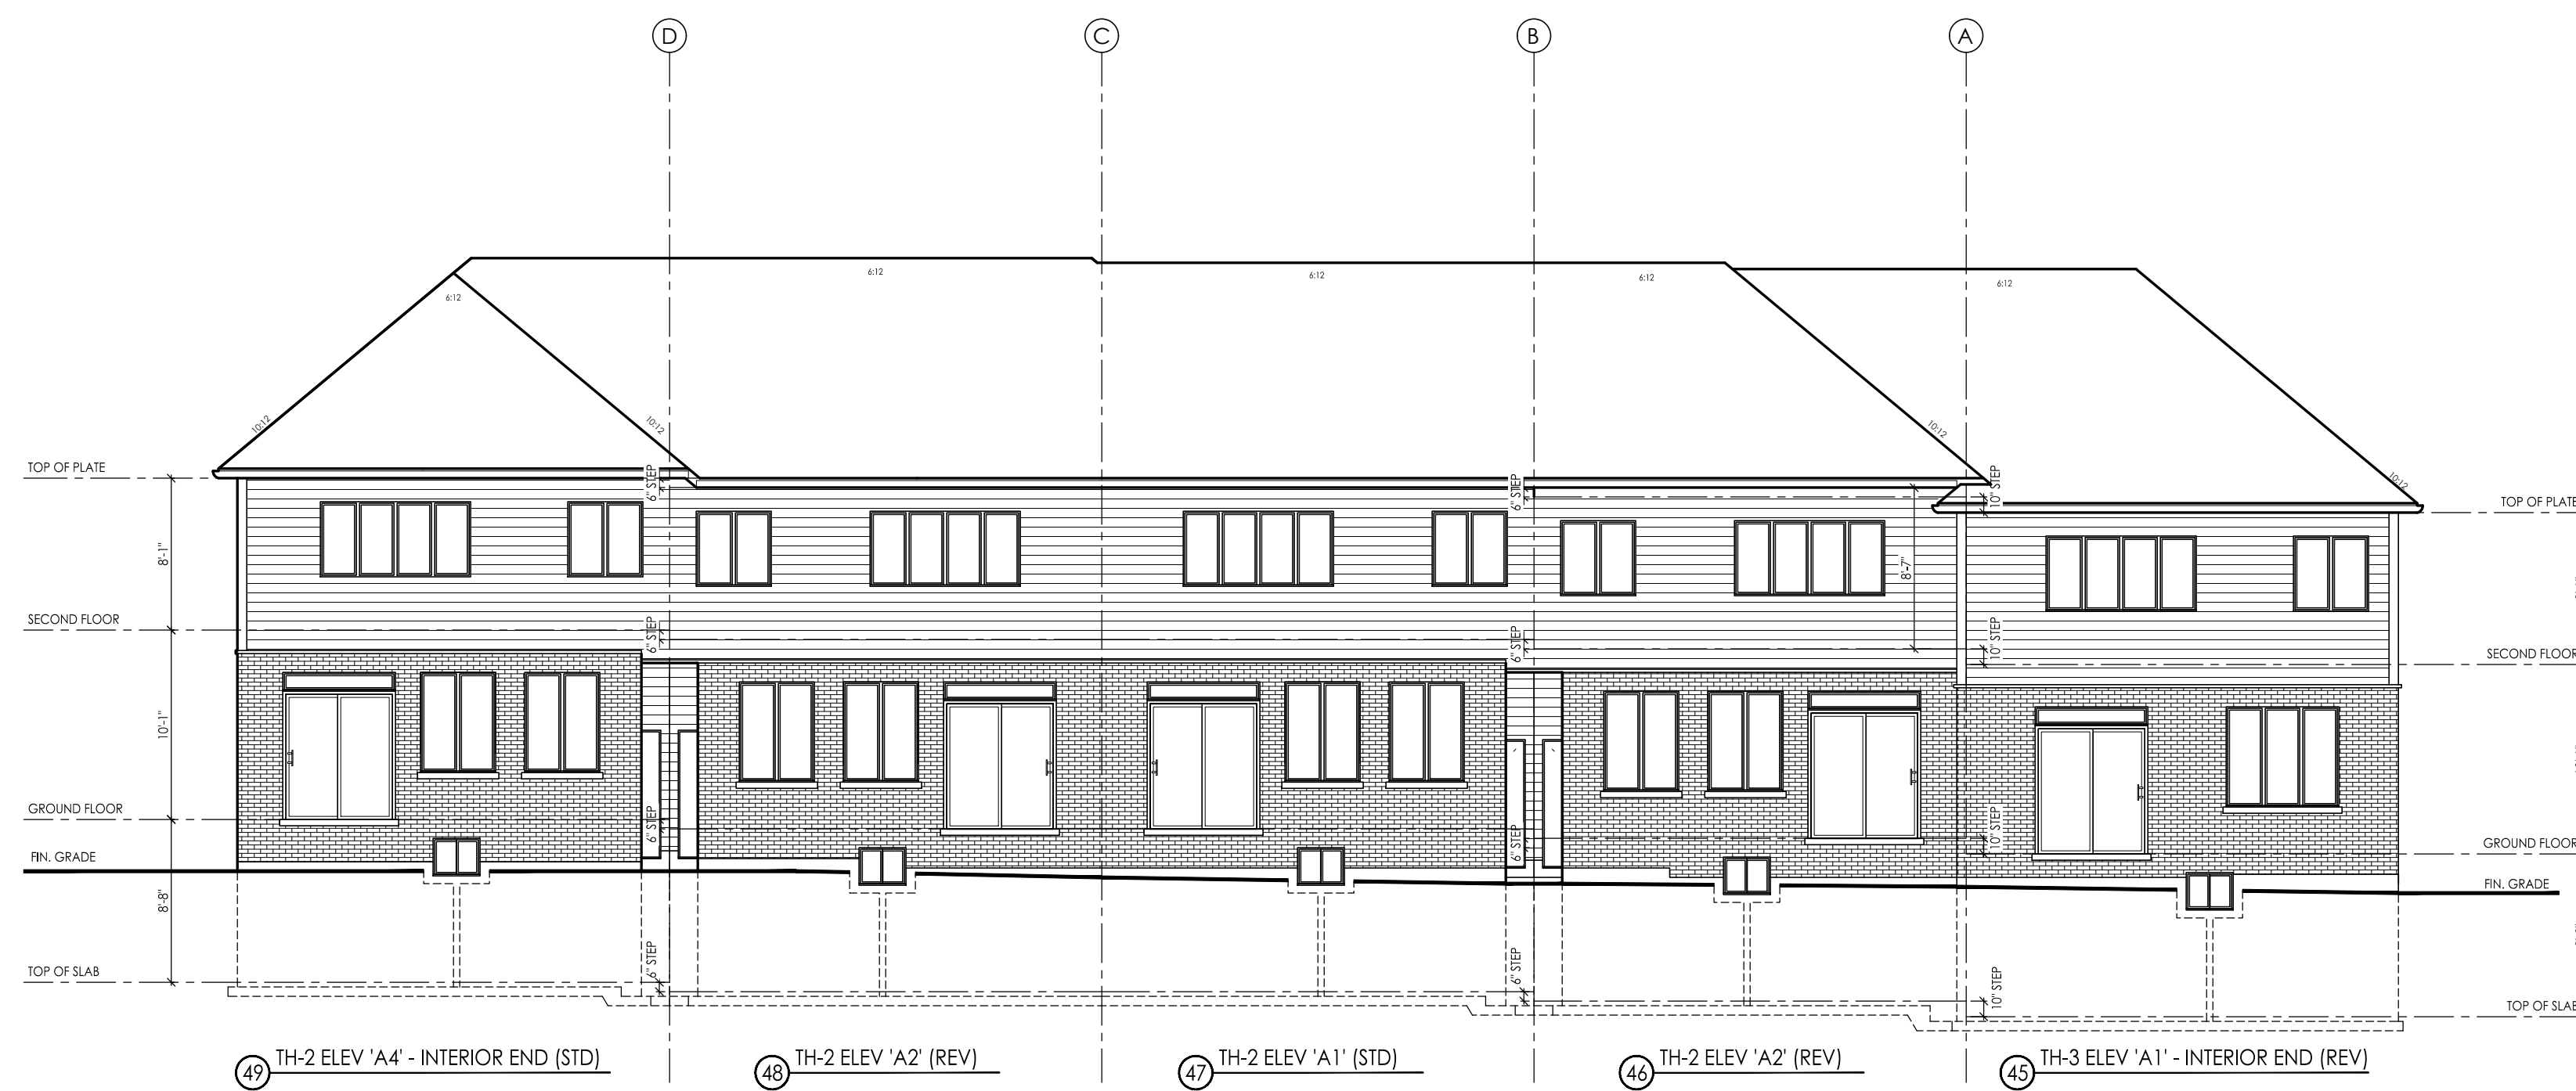

REAR ELEVATION - BLOCK 10

ALWAYS INCLUDE DIMENSIONS			
TYPE	UNIT	MIN	MAX
Overall Length	ft	0.0	100.0
Overall Width	ft	0.0	100.0
Overall Height	ft	0.0	100.0
Overall Area	sq ft	0.0	10000.0

ALWAYS INCLUDE DIMENSIONS			
TYPE	UNIT	MIN	MAX
Overall Length	ft	0.0	100.0
Overall Width	ft	0.0	100.0
Overall Height	ft	0.0	100.0
Overall Area	sq ft	0.0	10000.0

#	revisions	date	chm	chk
1	ISSUED FOR CLIENT REVIEW	30/07/22	BN	DM
2	REVISED PER CLIENT COMMENTS	14/08/22	MD	AD
3	REV PER ENG COMMENTS	25/08/22	MD	AD
4	ISSUED FOR PERMIT	13/09/22	KS	AD

client: Tice River Homes
project: Legacy
Ayr
model: BLOCK 10
project #: 17052
scale: 1/8" = 1'-0"
page: